

GORDON®
ARCHITECTURAL+ENGINEERED SOLUTIONS

5023 Hazel Jones Rd.
Bossier City, LA 71111
800.747.8954
GORDON-INC.COM
sales@gordon-inc.com

PRODUCT DIVISION:

ORNAMENTAL

PRODUCT DESCRIPTION:


PG-MC-1000 CONCEALED WALL SYSTEM

SHEET TITLE:

ISOMETRIC ASSEMBLY

SCALE:

NTS

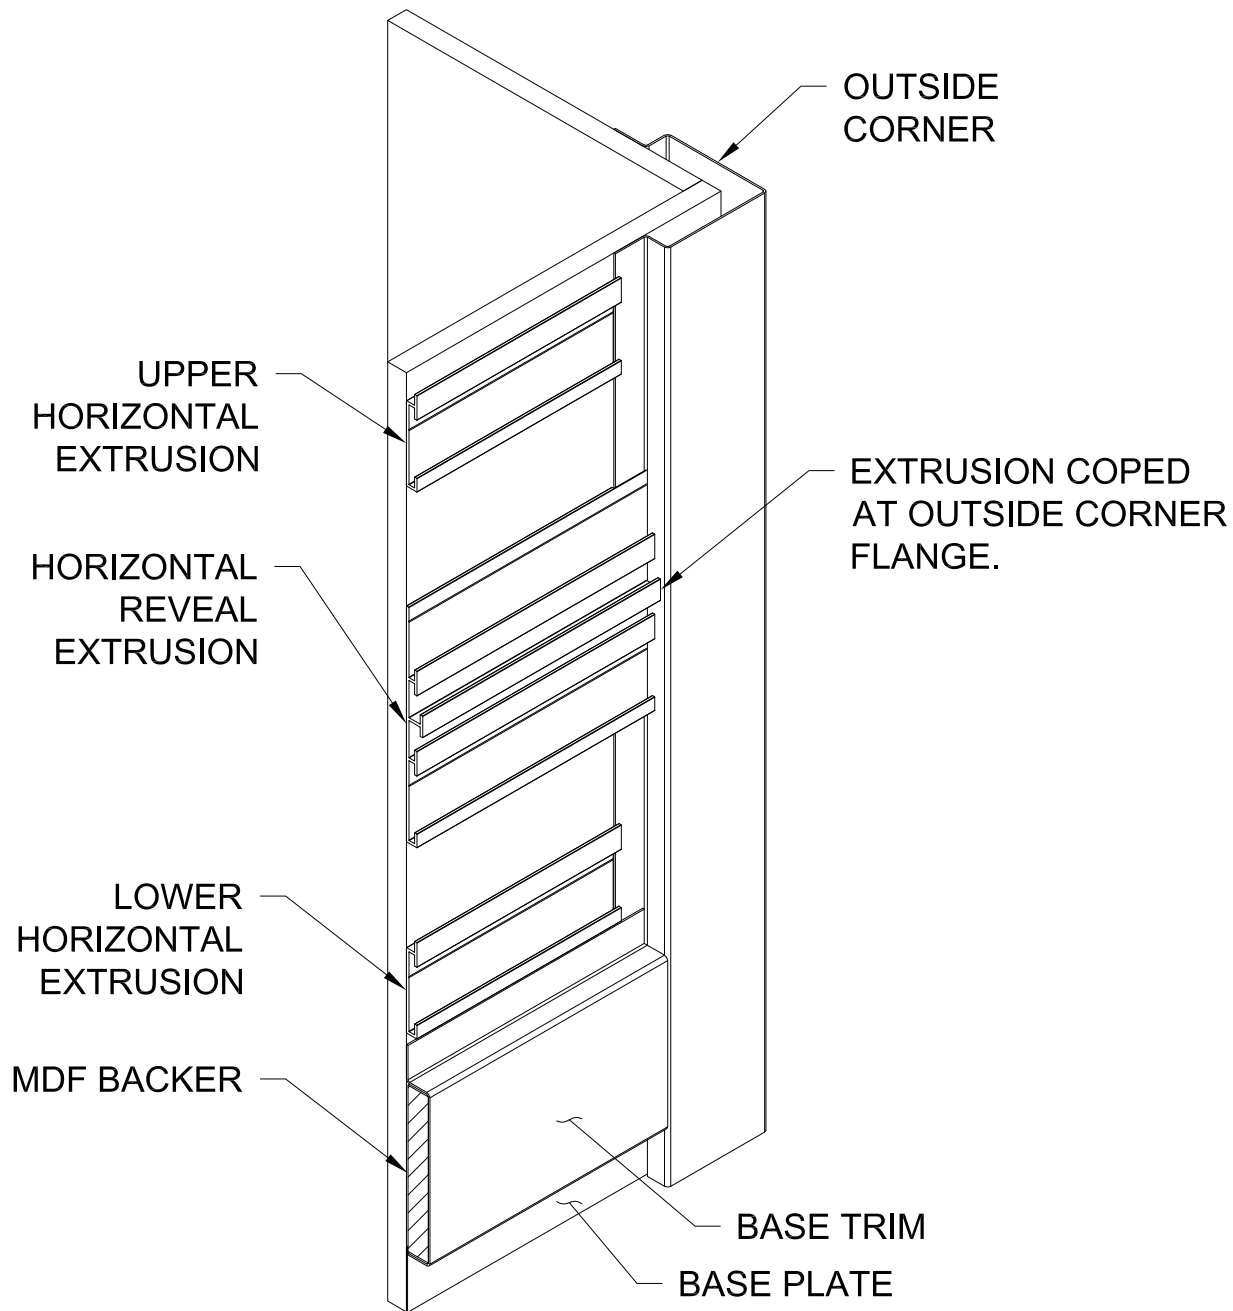

GORDON®
ARCHITECTURAL+ENGINEERED SOLUTIONS

5023 Hazel Jones Rd.
Bossier City, LA 71111
800.747.8954
GORDON-INC.COM
sales@gordon-inc.com

PRODUCT DIVISION:

ORNAMENTAL

PRODUCT DESCRIPTION:


PG-MC-1000 CONCEALED WALL SYSTEM

SHEET TITLE:

ISOMETRIC ASSEMBLY WITHOUT PANELS

SCALE:

NTS

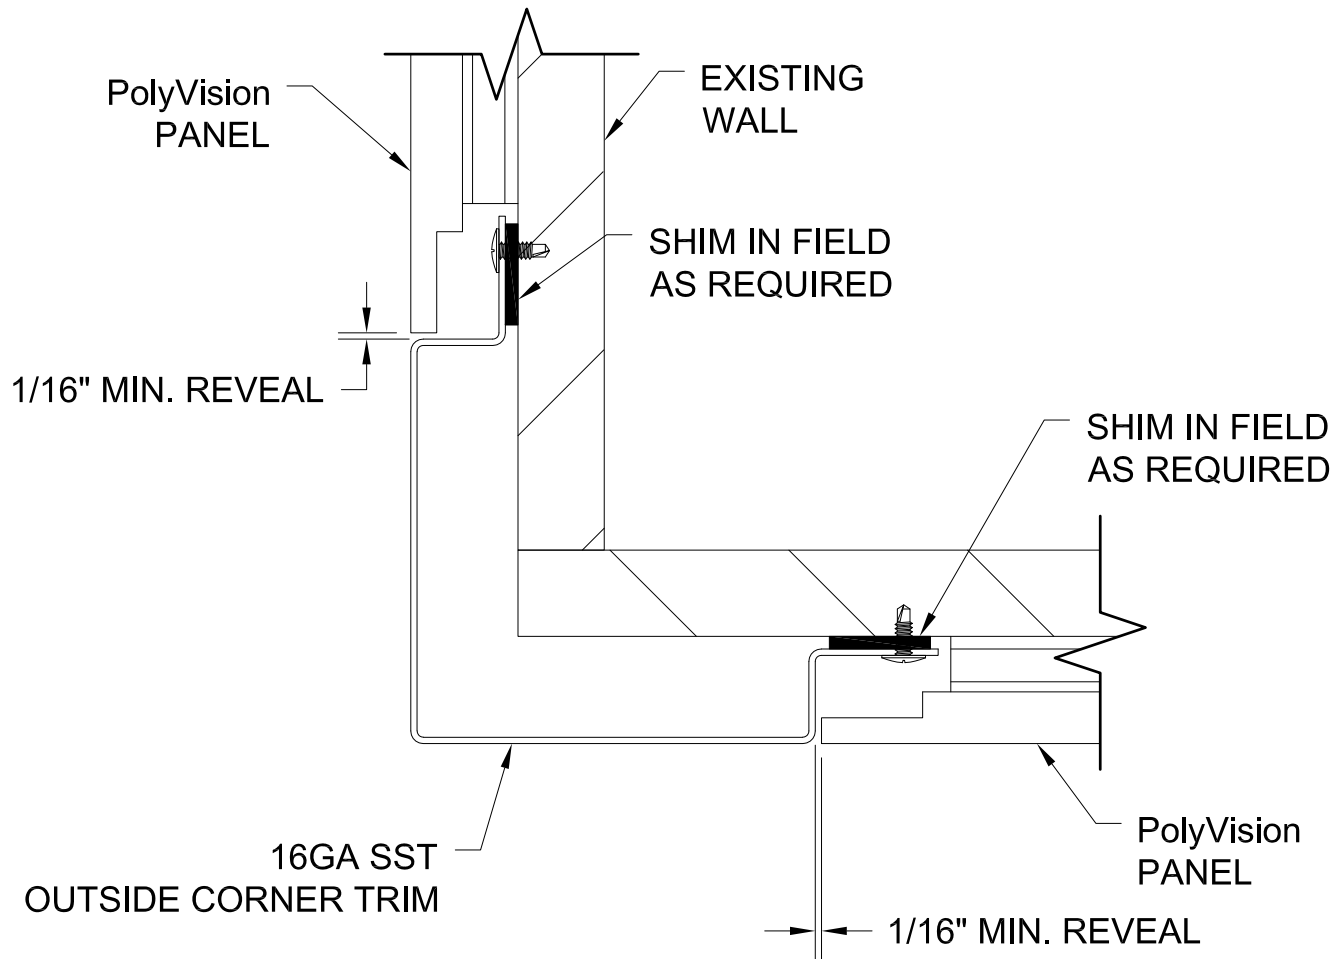

GORDON®
ARCHITECTURAL+ENGINEERED SOLUTIONS

5023 Hazel Jones Rd.
Bossier City, LA 71111
800.747.8954
GORDON-INC.COM
sales@gordon-inc.com

PRODUCT DIVISION:

ORNAMENTAL

PRODUCT DESCRIPTION:


PG-MC-1000 CONCEALED WALL SYSTEM


SHEET TITLE:


OUTSIDE CORNER SECTION


SCALE:

6" = 1'0"

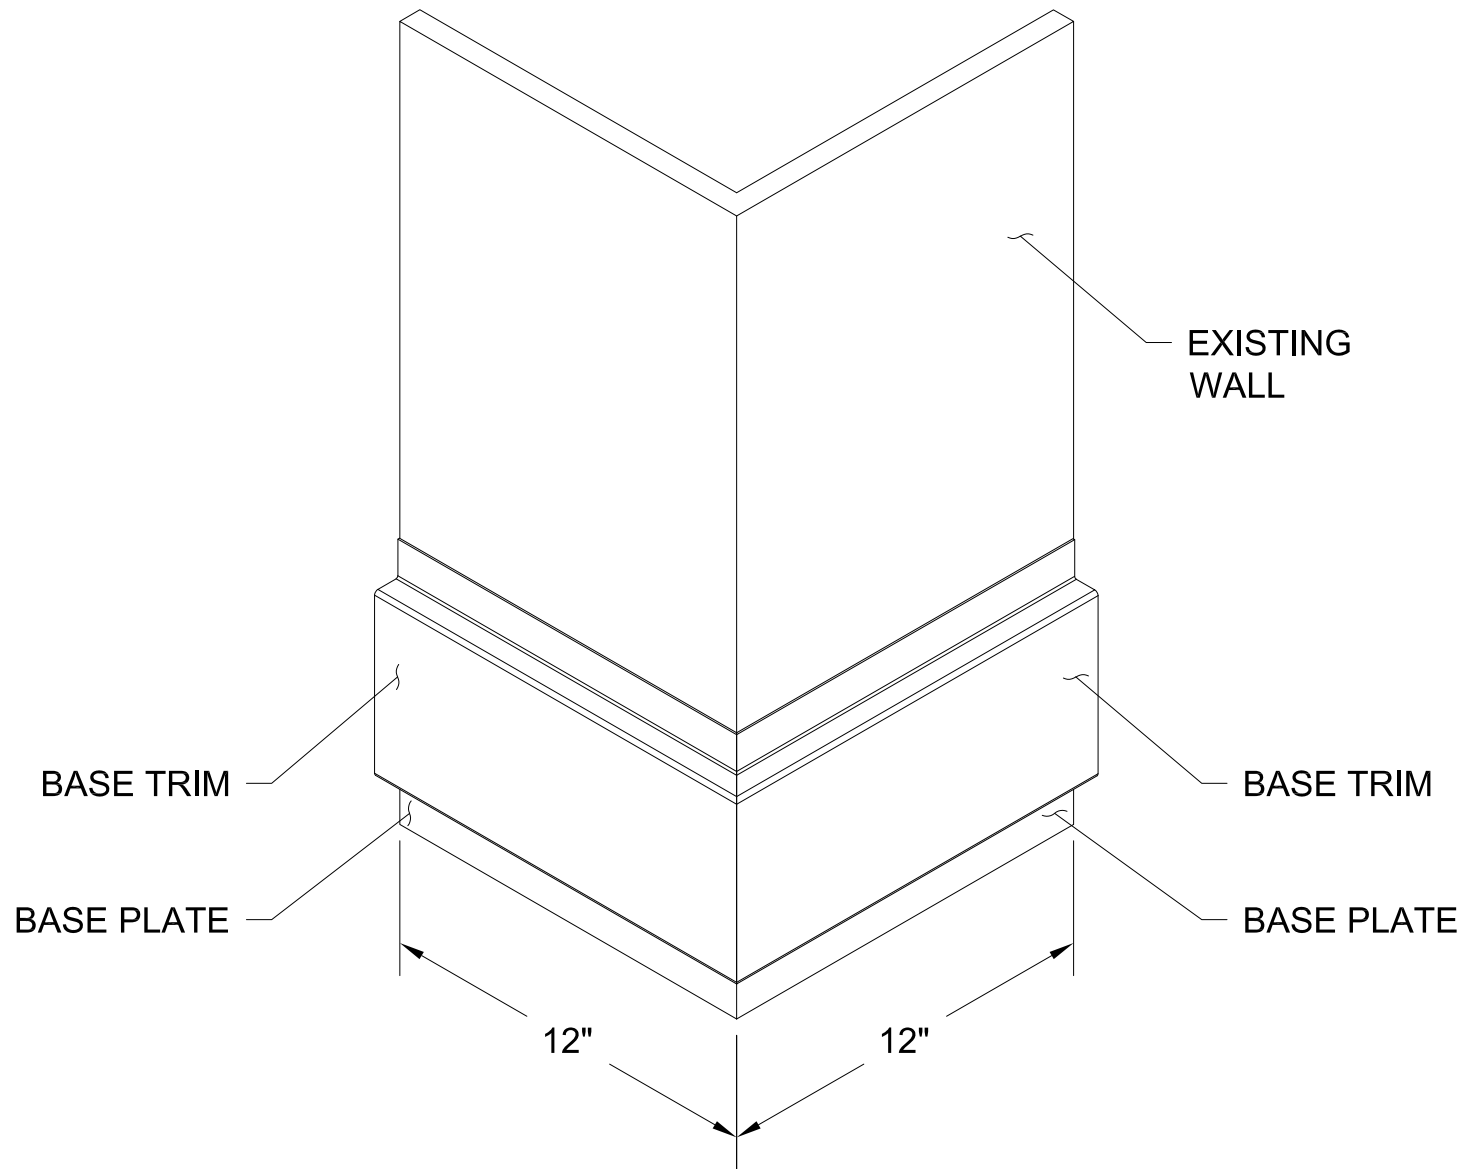

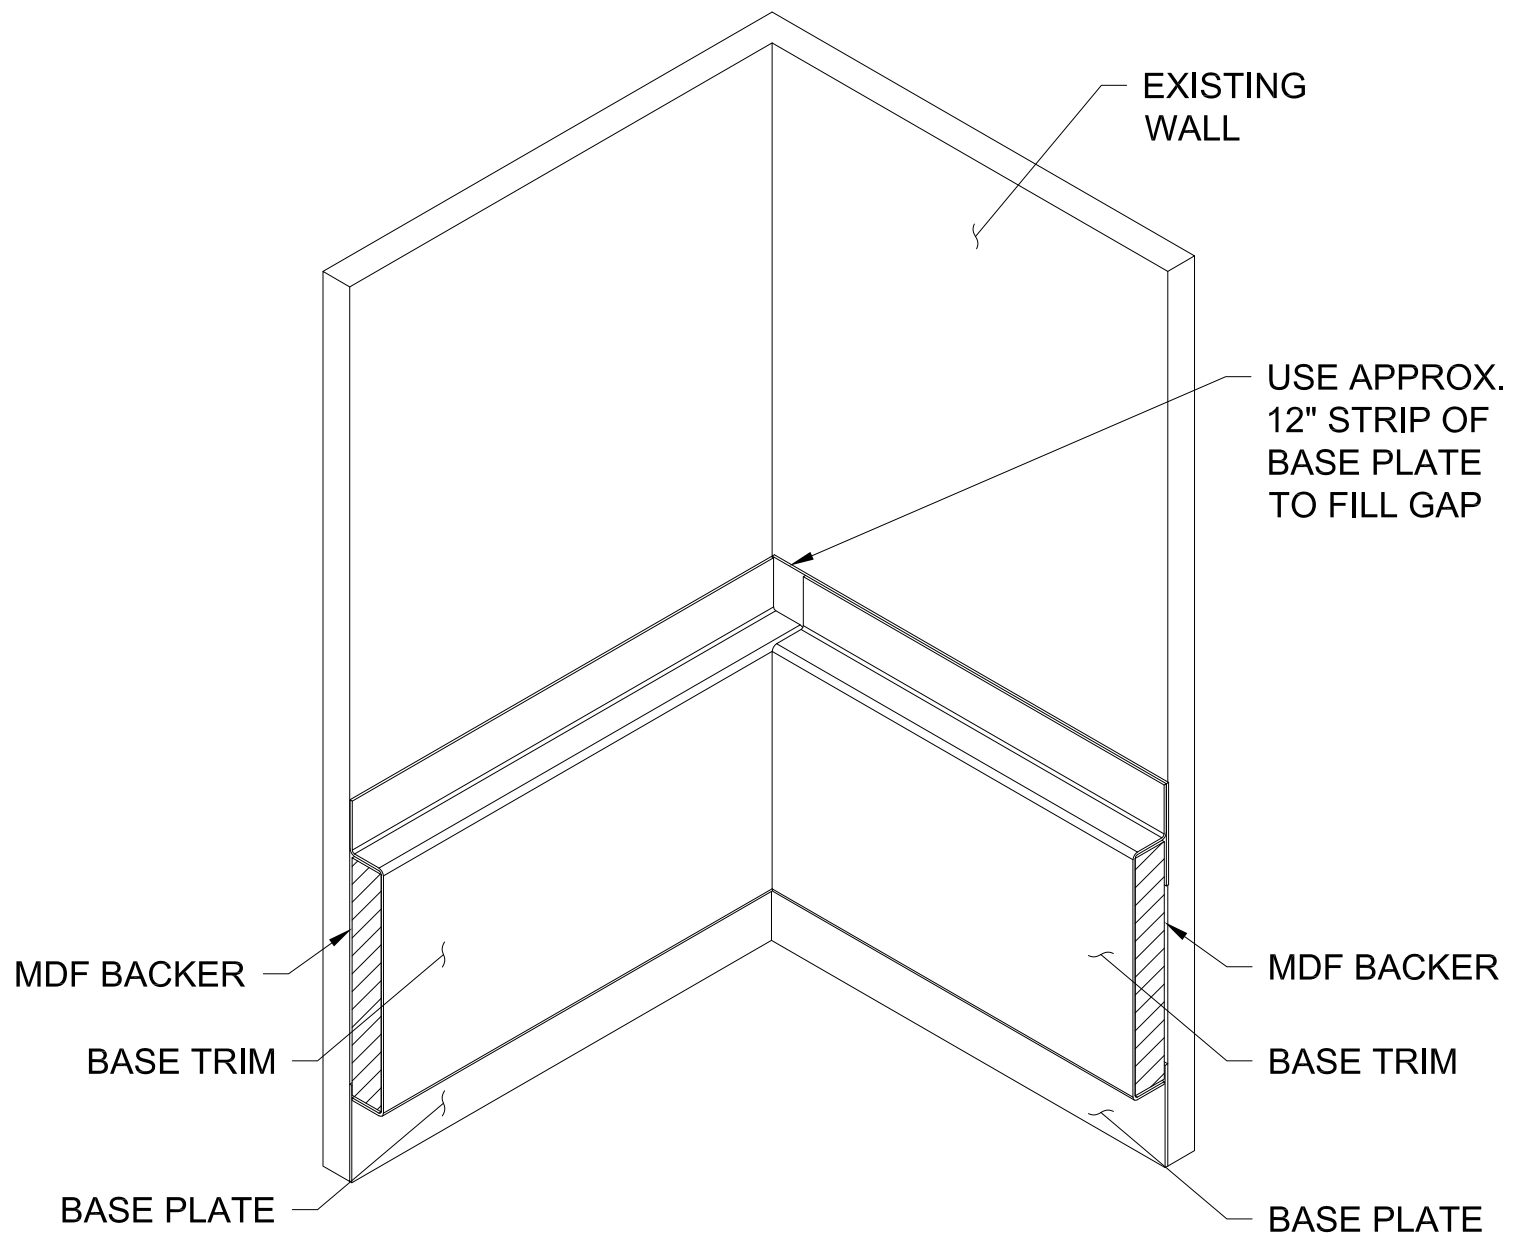

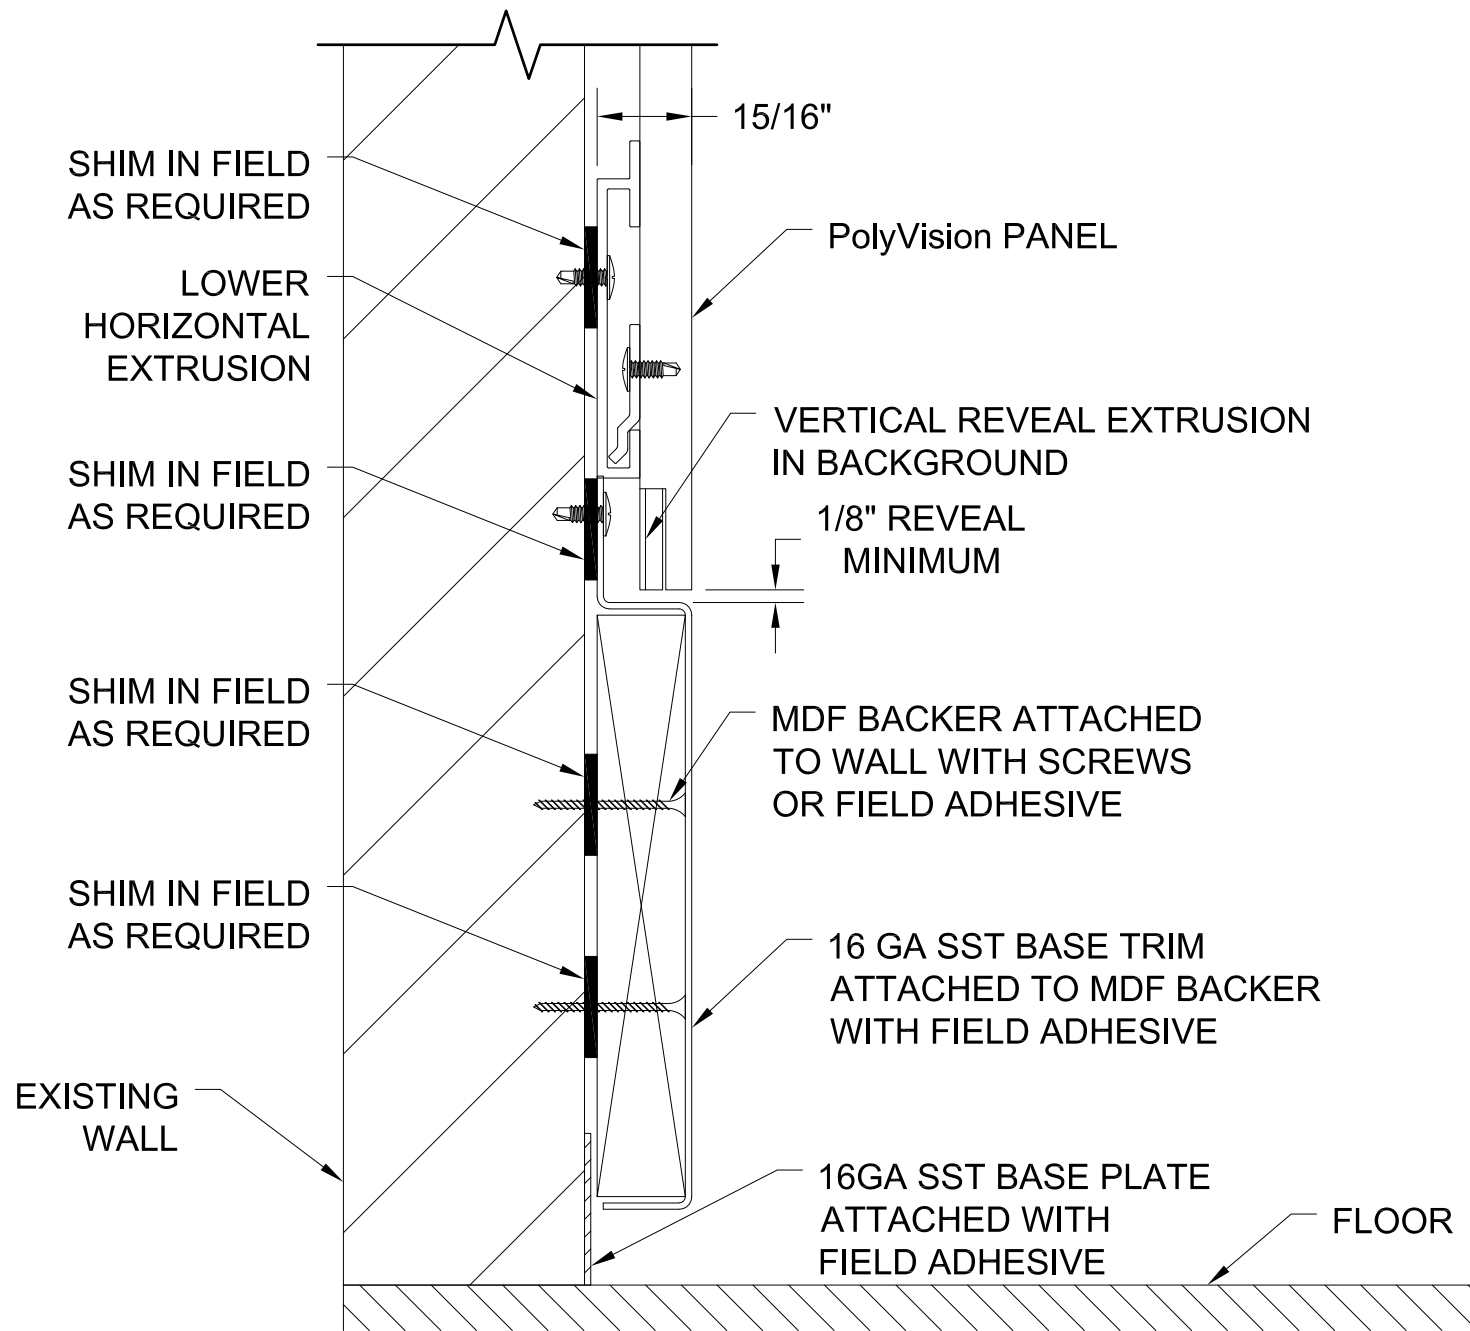

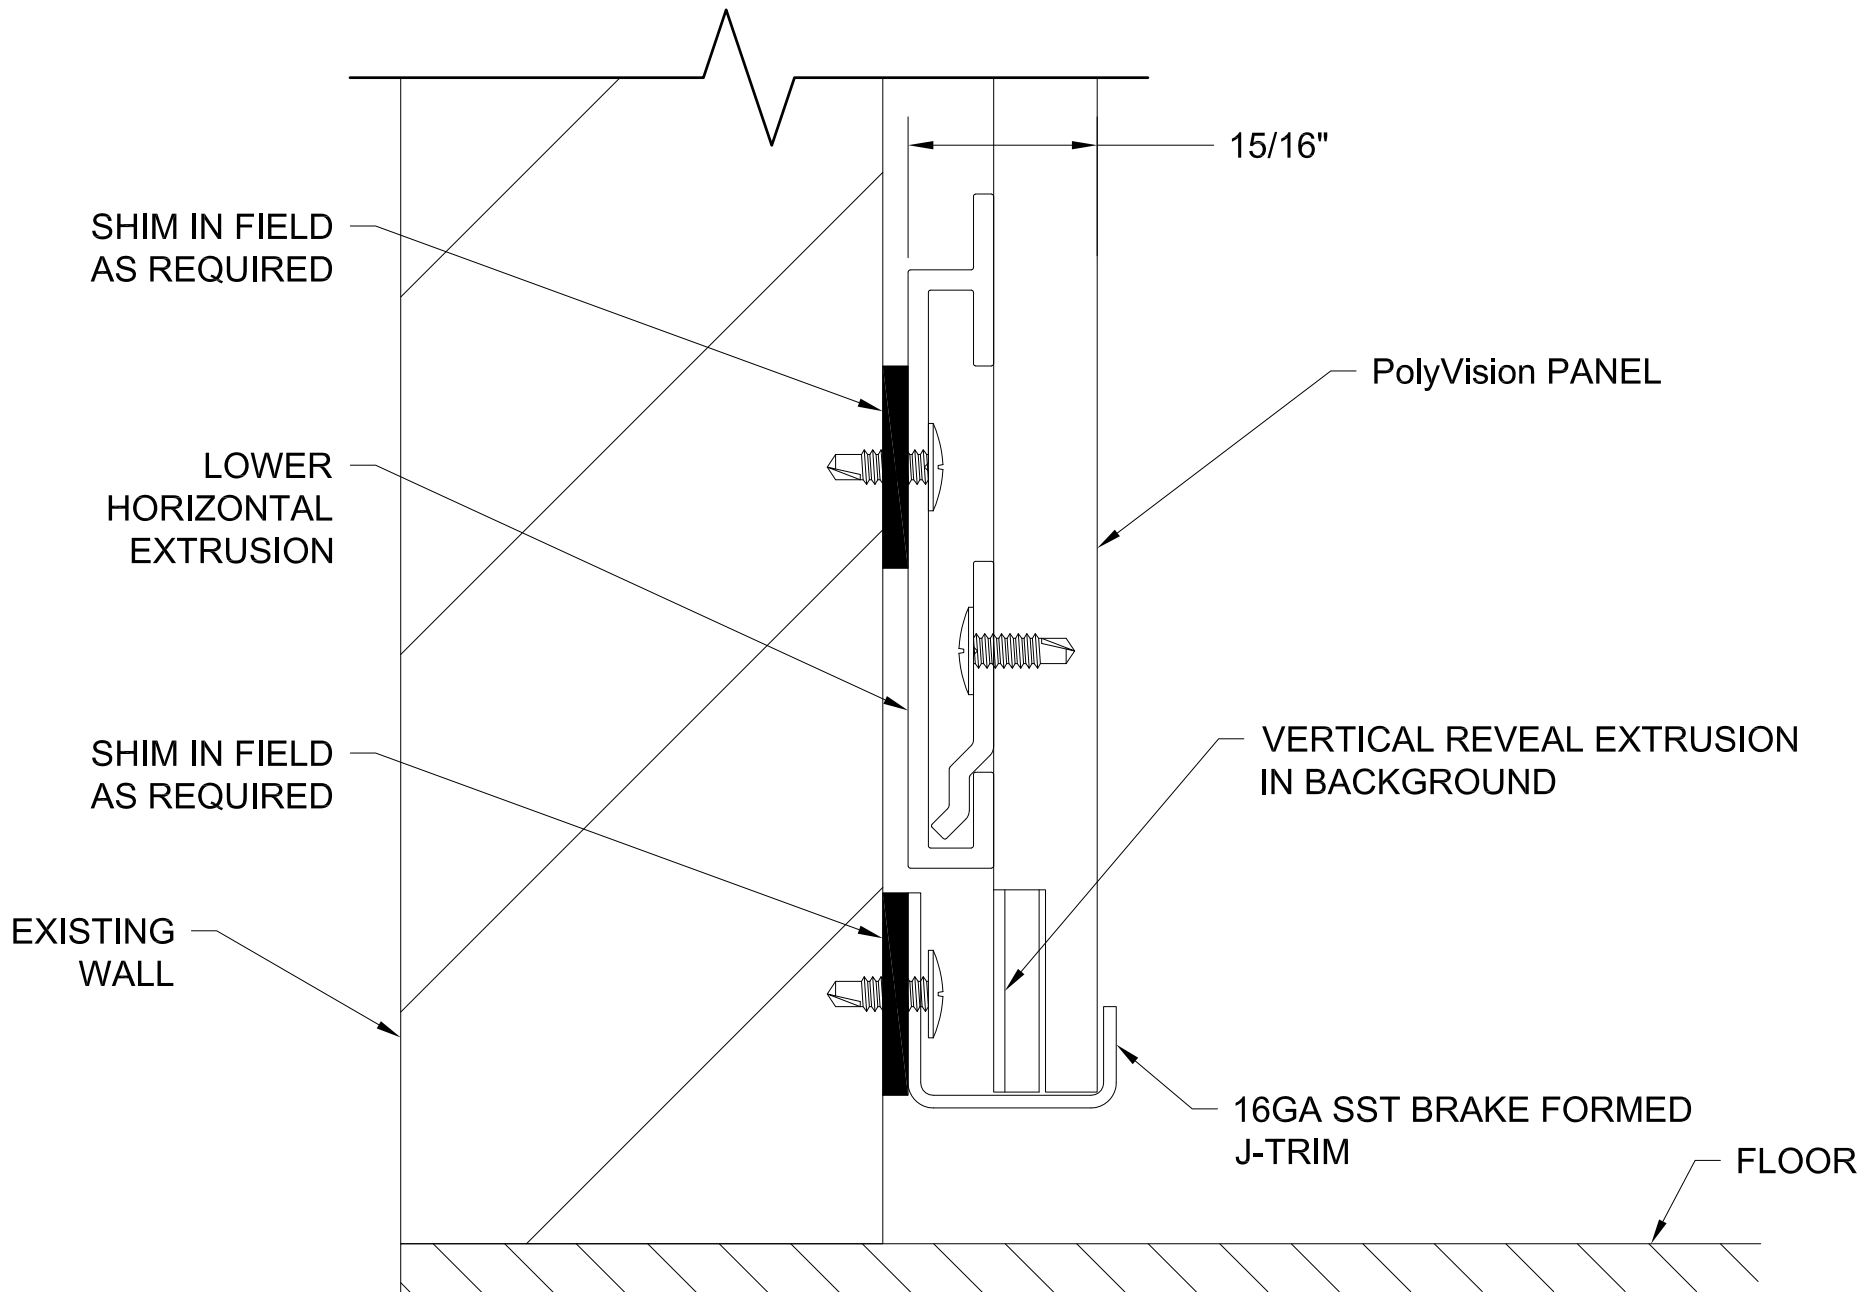

GORDON®
ARCHITECTURAL+ENGINEERED SOLUTIONS

5023 Hazel Jones Rd.
Bossier City, LA 71111
800.747.8954
GORDON-INC.COM
sales@gordon-inc.com

PRODUCT DIVISION:

ORNAMENTAL

PRODUCT DESCRIPTION:


PG-MC-1000 CONCEALED WALL SYSTEM

SHEET TITLE:

WALL SECTION AT BASE WITH J-TRIM

SCALE:

FULL

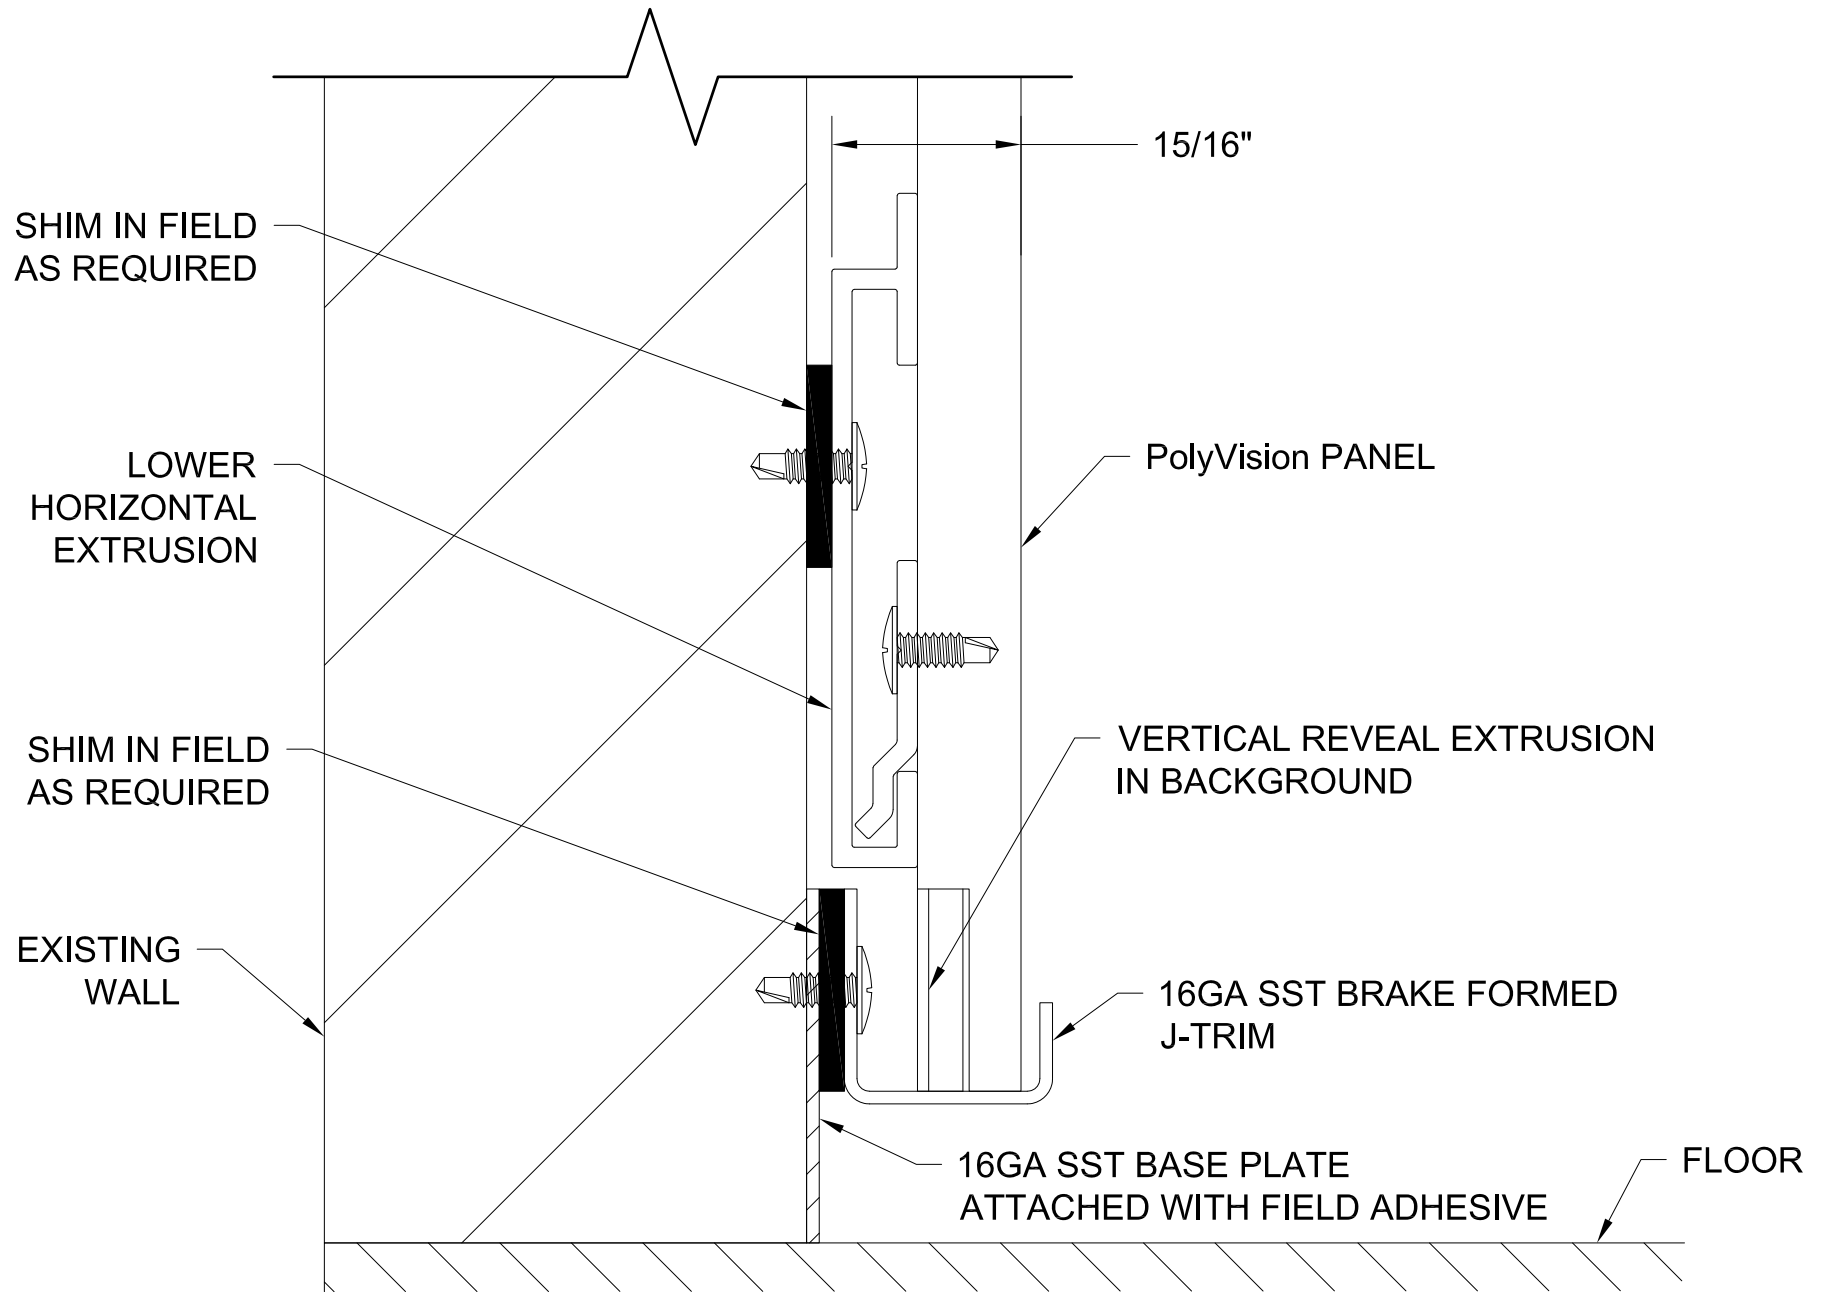

GORDON®
ARCHITECTURAL+ENGINEERED SOLUTIONS

5023 Hazel Jones Rd.
Bossier City, LA 71111
800.747.8954
GORDON-INC.COM
sales@gordon-inc.com

PRODUCT DIVISION:

ORNAMENTAL

PRODUCT DESCRIPTION:


PG-MC-1000 CONCEALED WALL SYSTEM


SHEET TITLE:


WALL SECTION AT BASE PLATE WITH J-TRIM


SCALE:


FULL

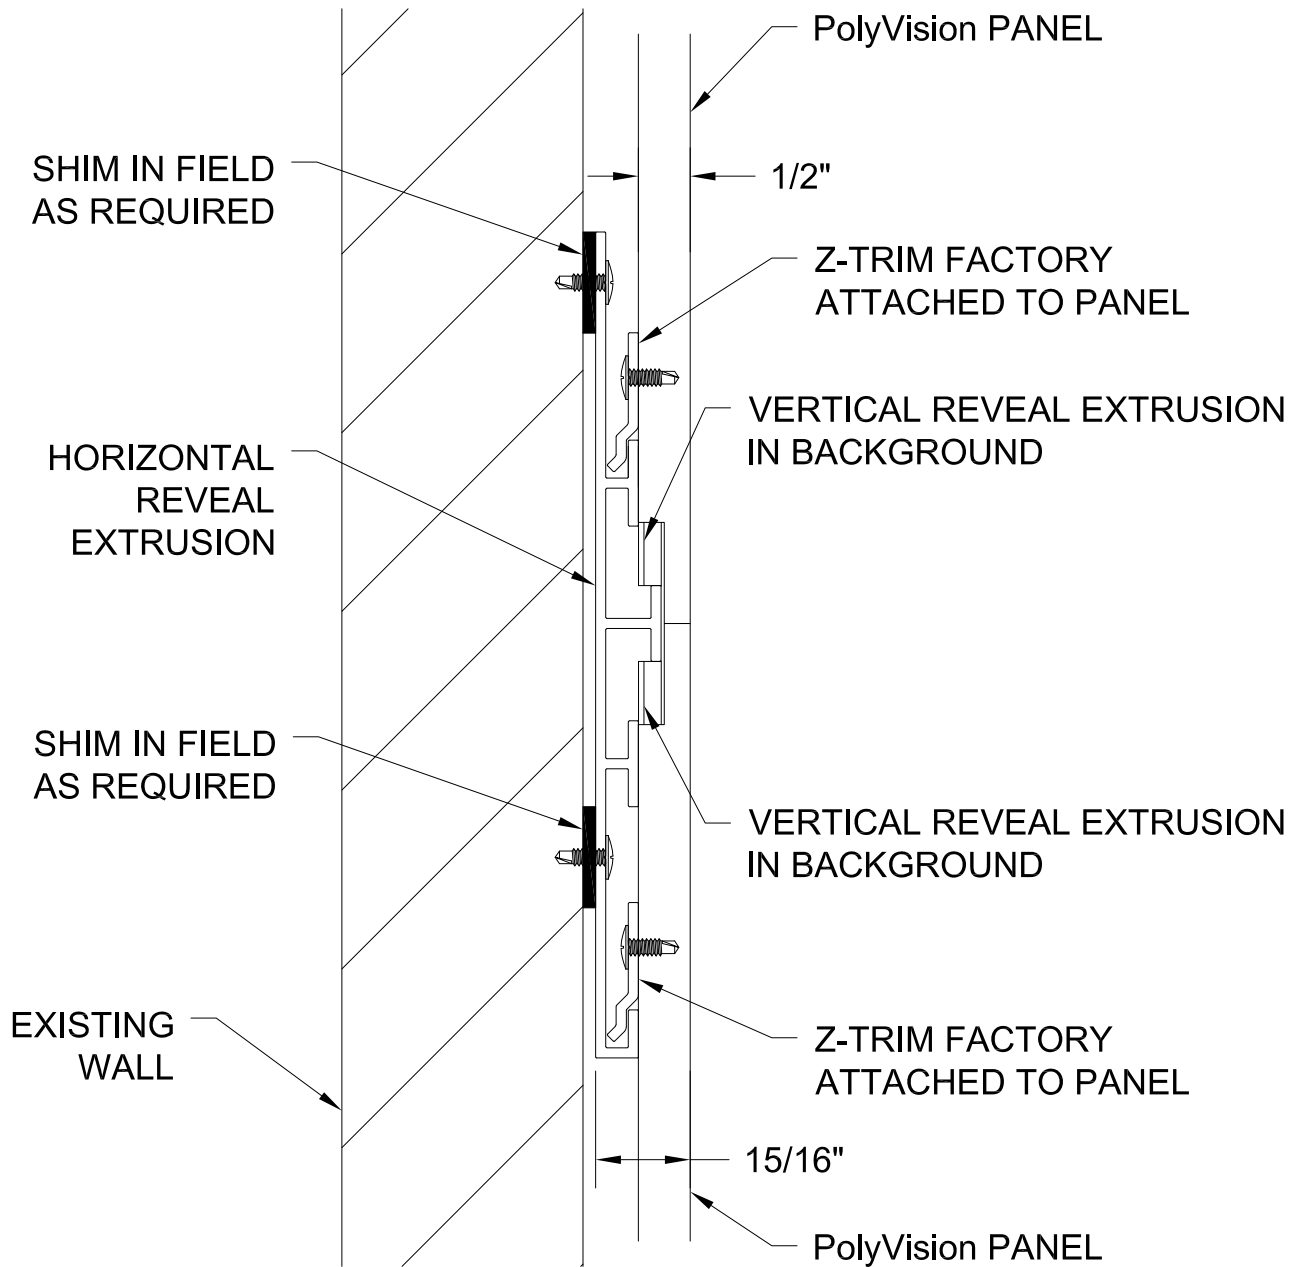

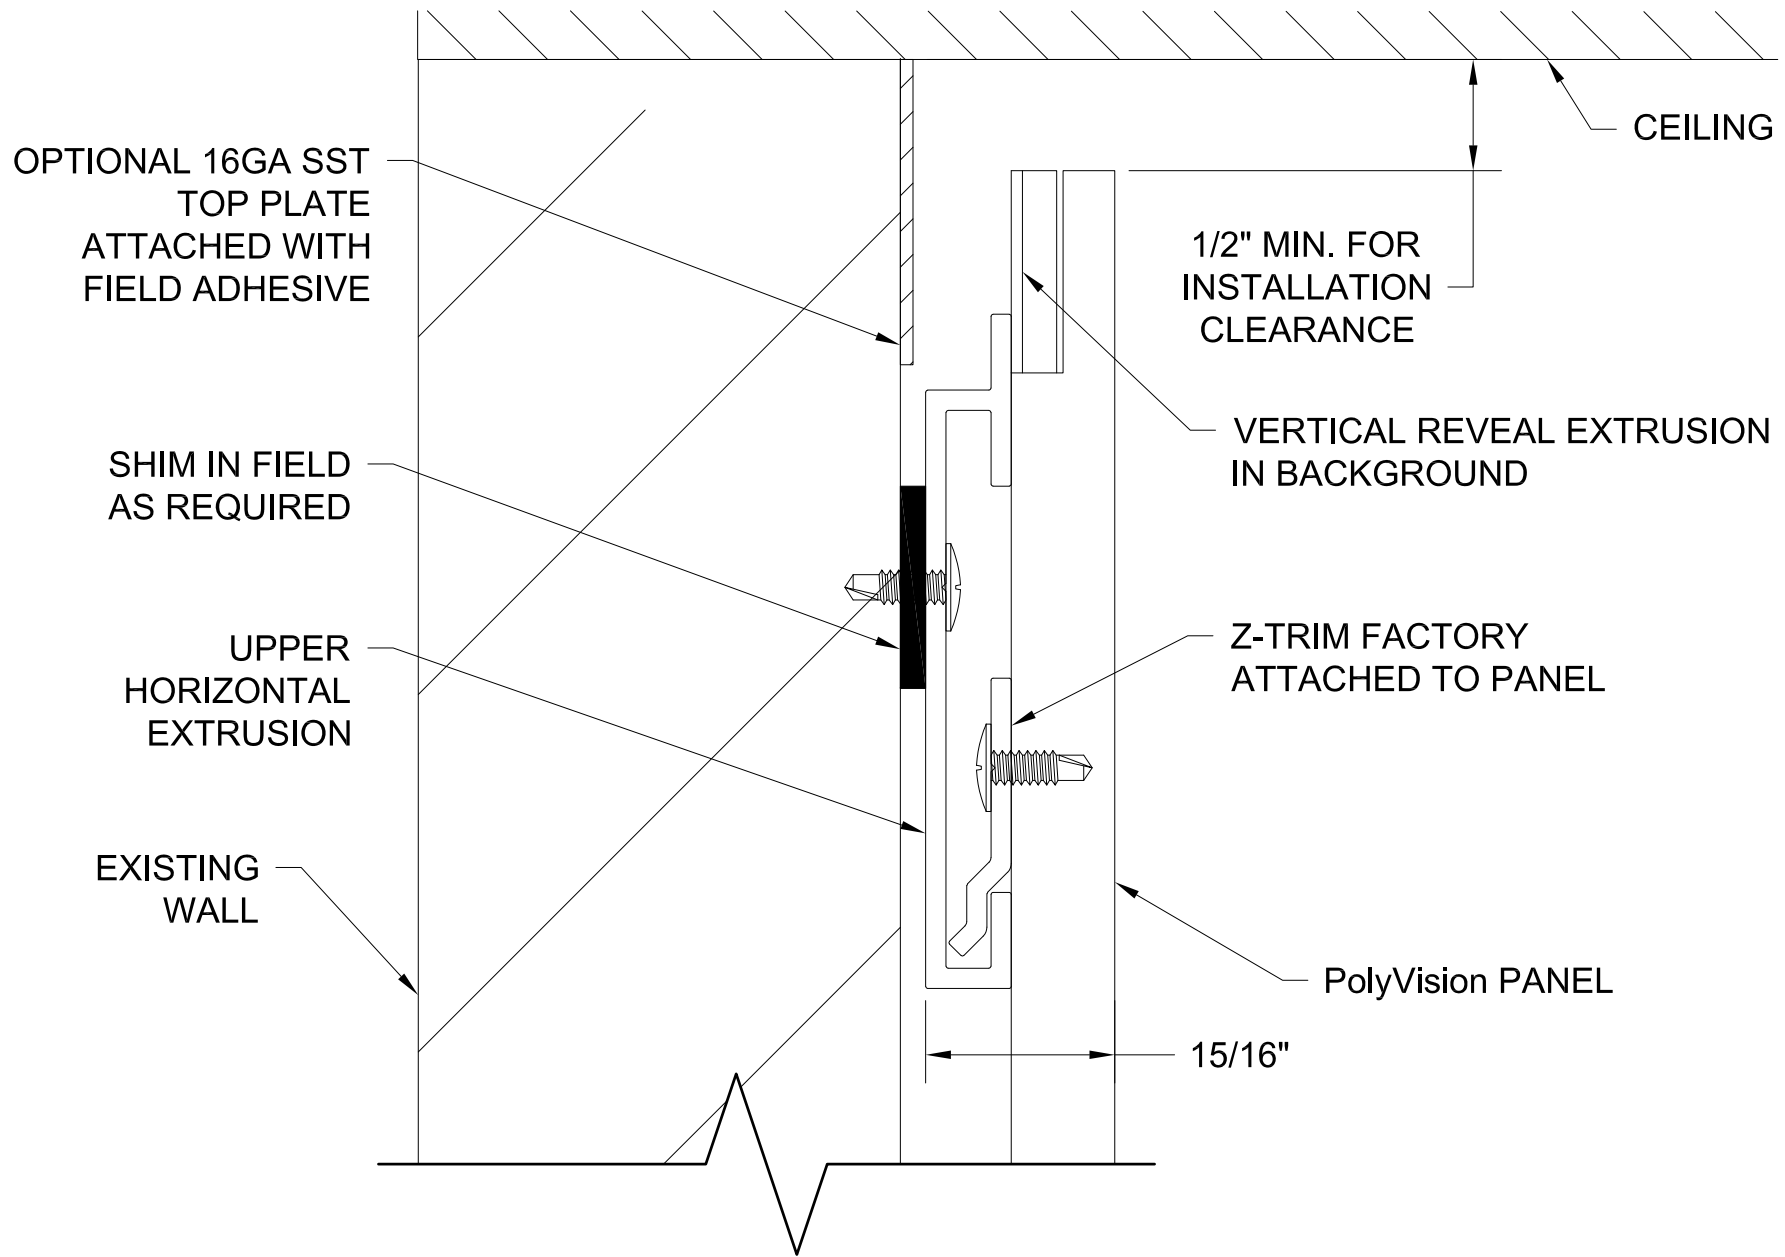

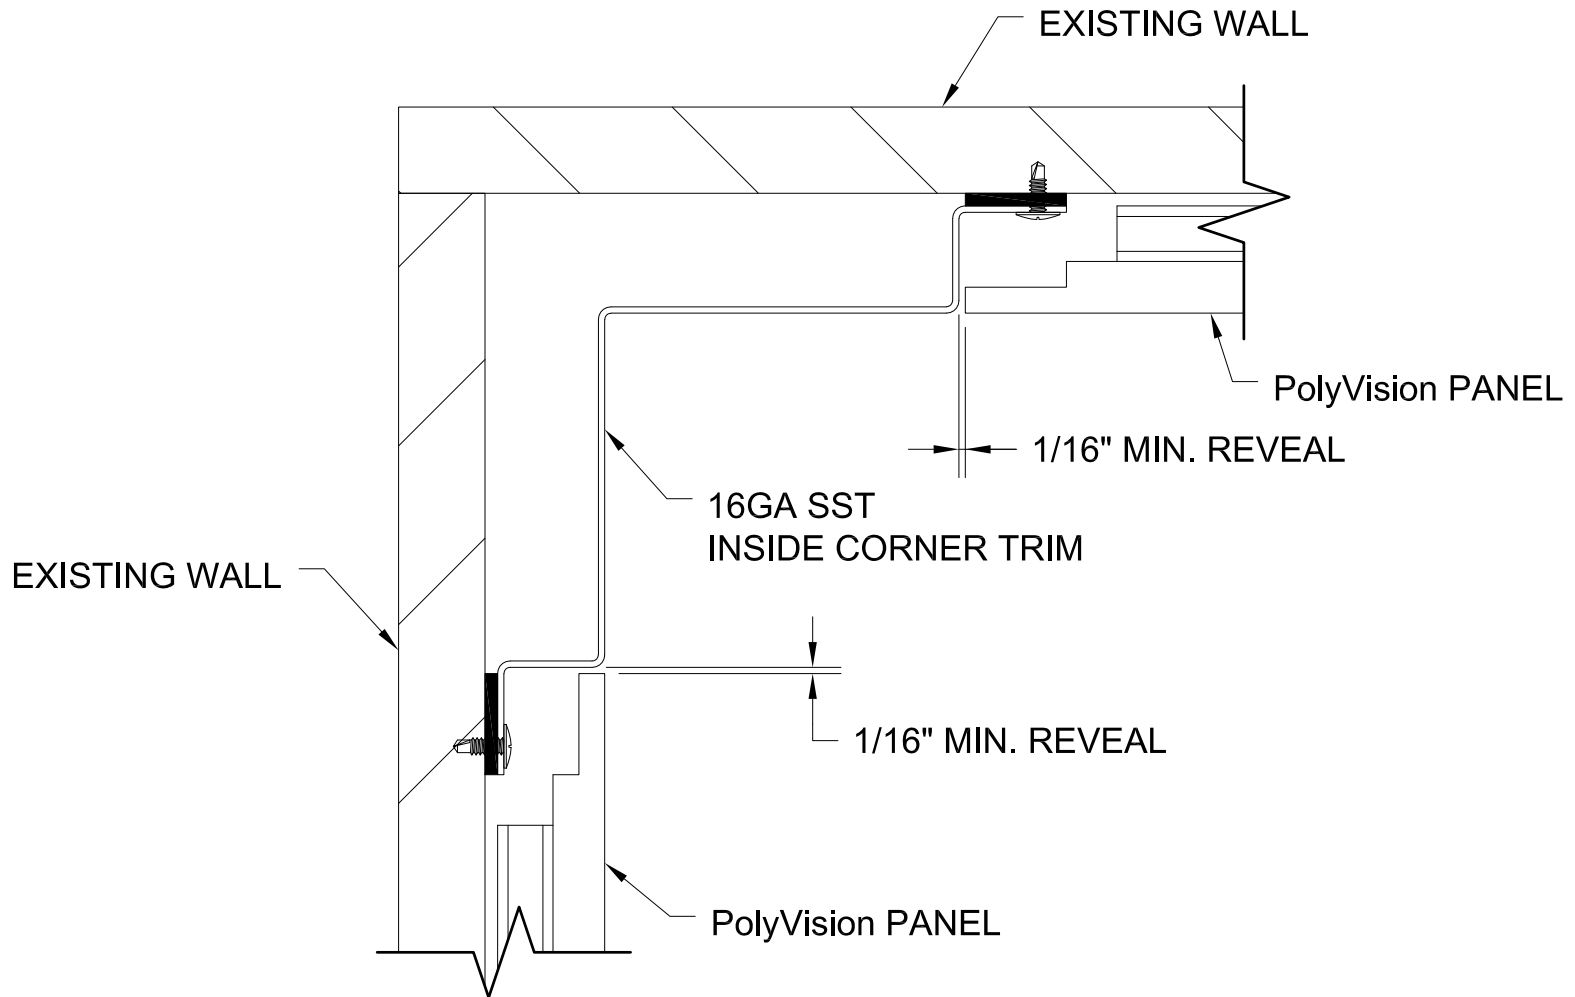

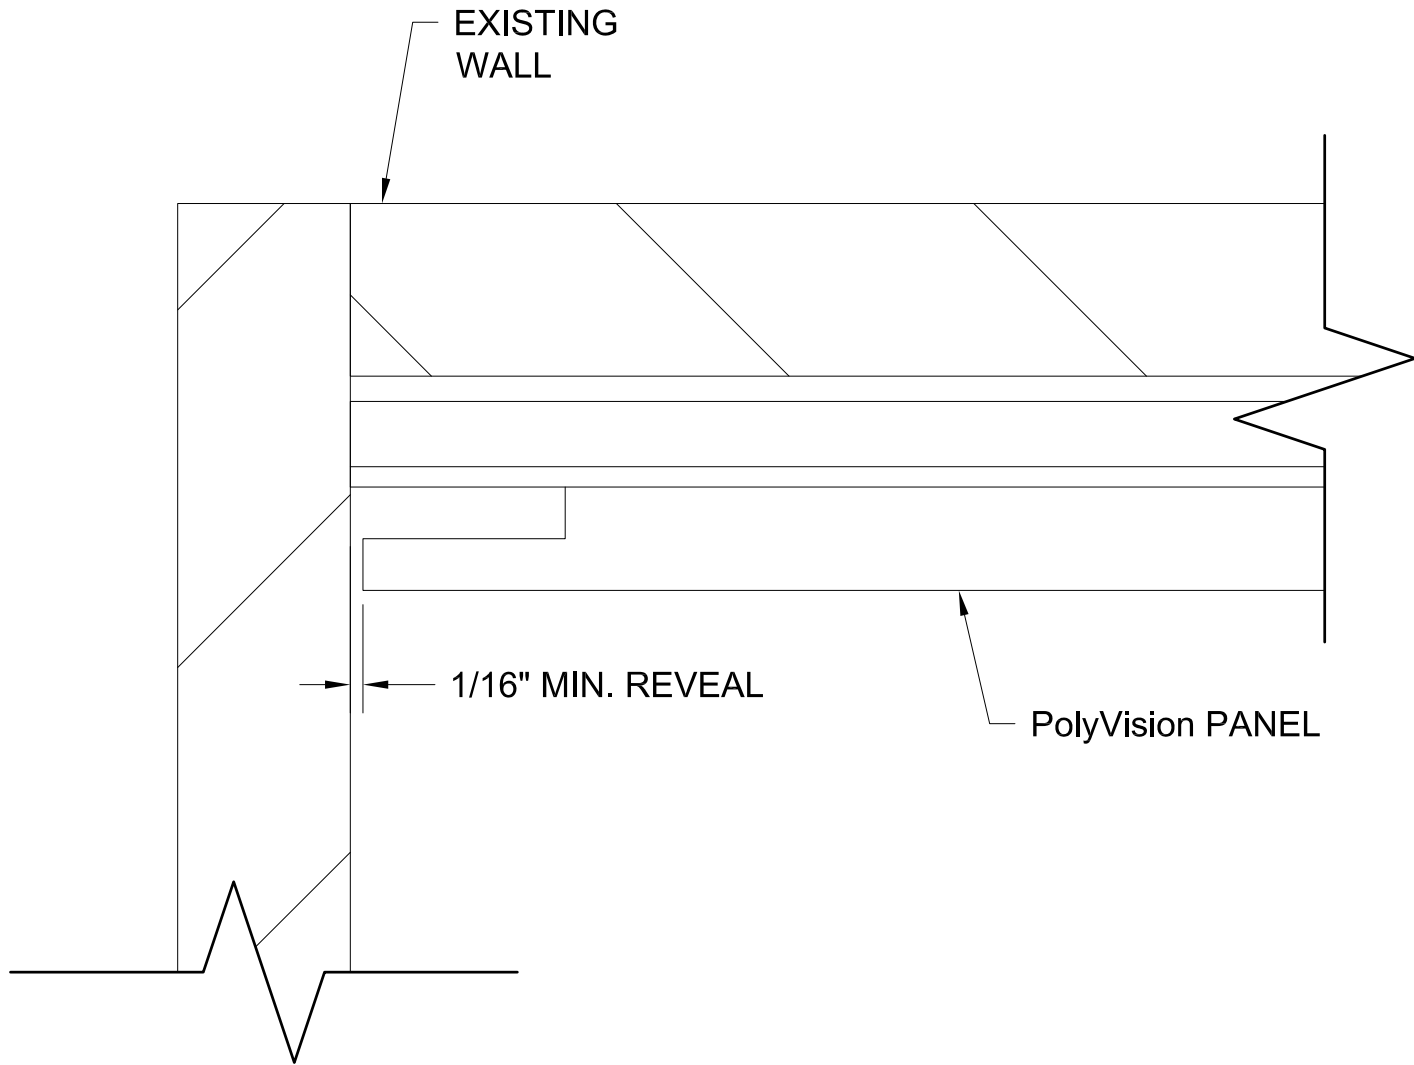

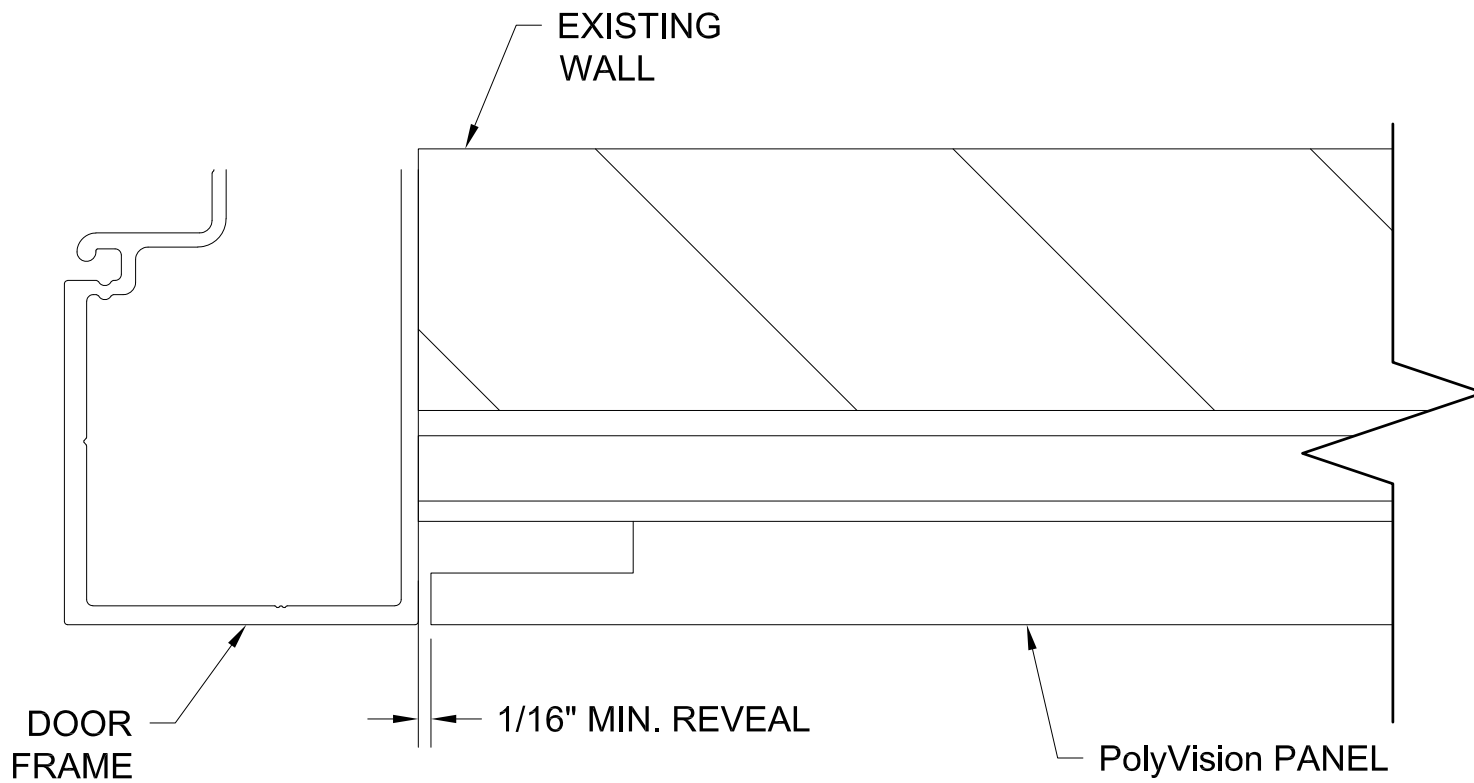

GORDON®
ARCHITECTURAL+ENGINEERED SOLUTIONS

5023 Hazel Jones Rd.
Bossier City, LA 71111
800.747.8954
GORDON-INC.COM
sales@gordon-inc.com

PRODUCT DIVISION:

ORNAMENTAL

PRODUCT DESCRIPTION:

PG-MC-1000 CONCEALED WALL SYSTEM

SHEET TITLE:

SECTION AT DOOR FRAME

SCALE:

FULL