

GORDON®
ARCHITECTURAL+ENGINEERED SOLUTIONS

5023 Hazel Jones Rd.
Bossier City, LA 71111
800.747.8954
GORDON-INC.COM
sales@gordon-inc.com

PRODUCT DIVISION:

ORNAMENTAL

PRODUCT DESCRIPTION:


PG-CC-4000 COLUMN COVERS

SHEET TITLE:

ISOMETRIC ASSEMBLY

SCALE:

NTS

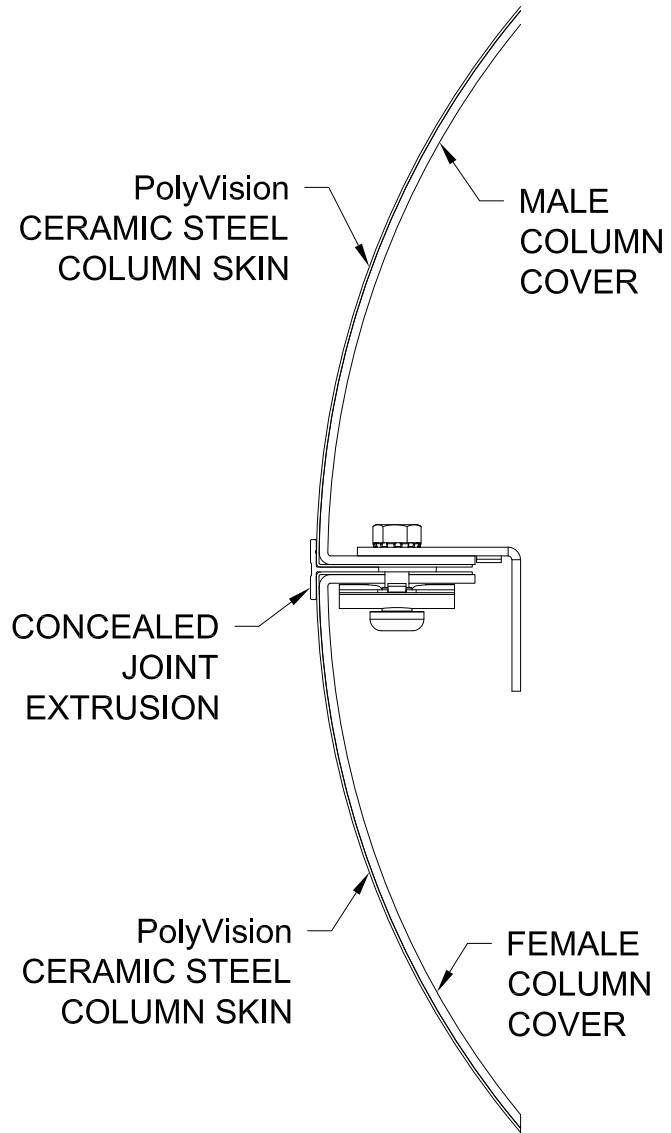

GORDON®
ARCHITECTURAL+ENGINEERED SOLUTIONS

5023 Hazel Jones Rd.
Bossier City, LA 71111
800.747.8954
GORDON-INC.COM
sales@gordon-inc.com

PRODUCT DIVISION:

ORNAMENTAL

PRODUCT DESCRIPTION:


PG-CC-4000 COLUMN COVERS

SHEET TITLE:

TOP SECTION

SCALE:

6" = 1'-0"

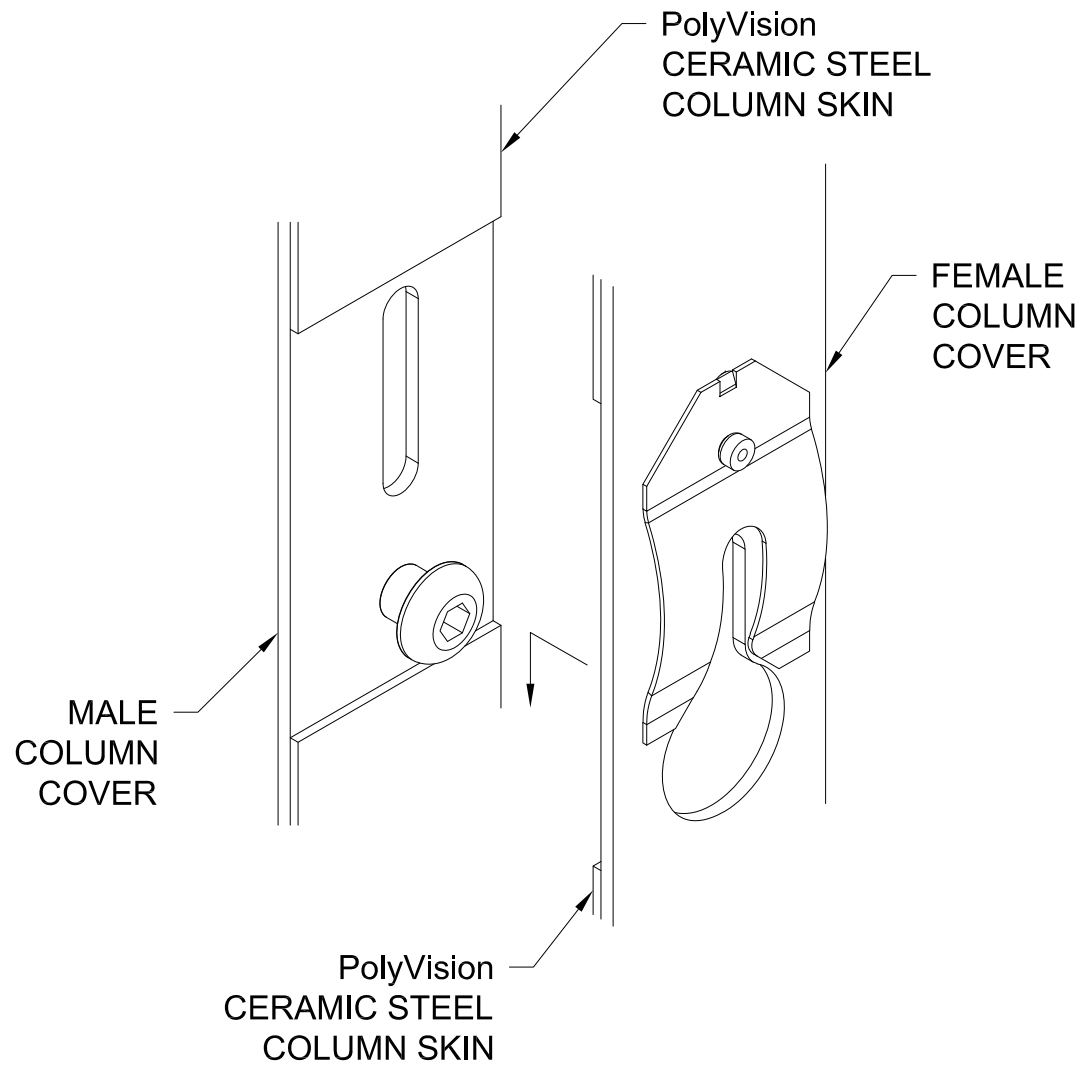

GORDON®
ARCHITECTURAL+ENGINEERED SOLUTIONS

5023 Hazel Jones Rd.
Bossier City, LA 71111
800.747.8954
GORDON-INC.COM
sales@gordon-inc.com

PRODUCT DIVISION:

ORNAMENTAL

PRODUCT DESCRIPTION:


PG-CC-4000 COLUMN COVERS

SHEET TITLE:

ISOMETRIC CONNECTION DETAIL

SCALE:

NTS

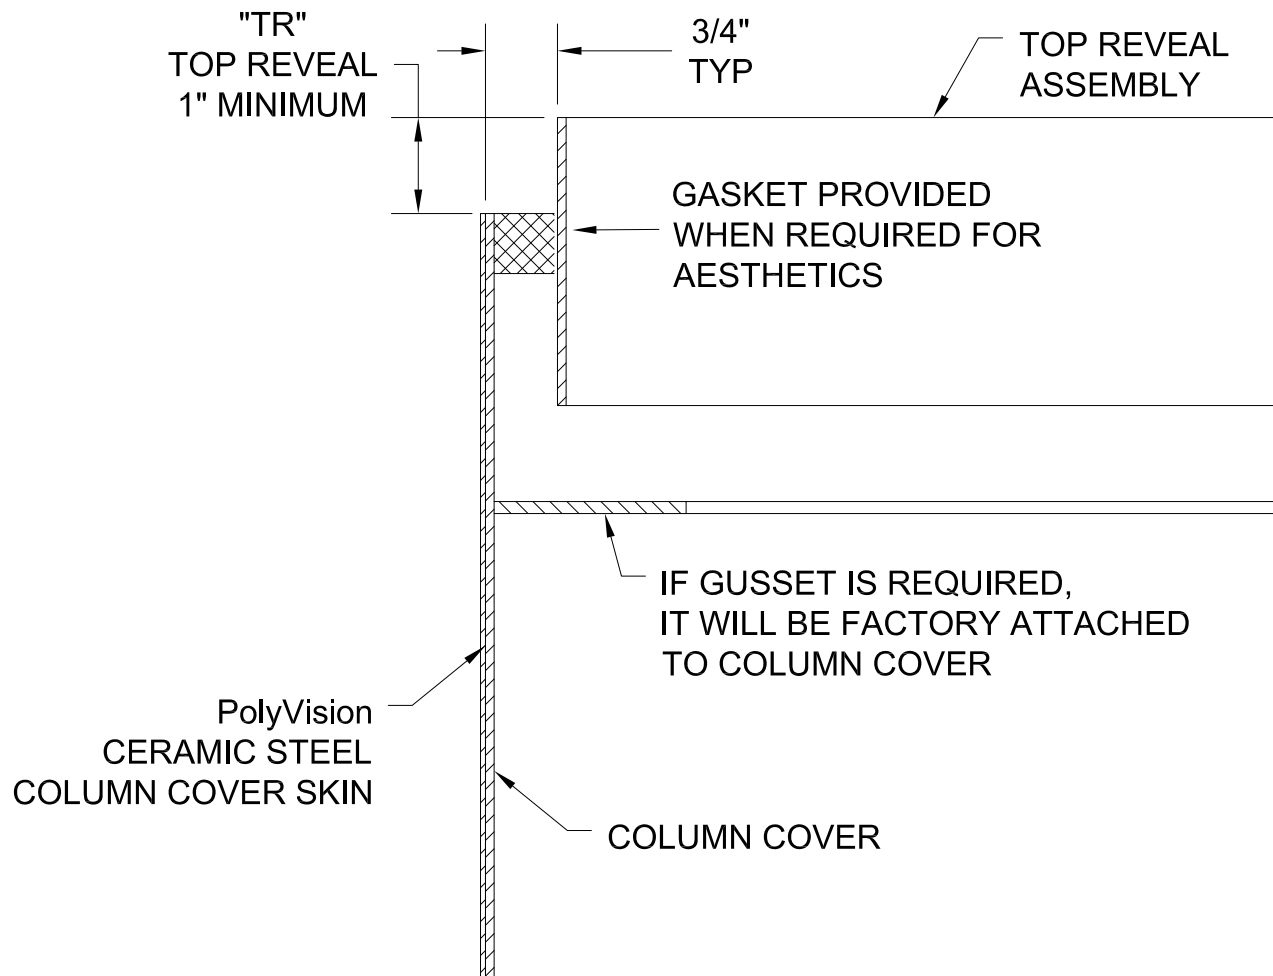

GORDON®
ARCHITECTURAL+ENGINEERED SOLUTIONS

5023 Hazel Jones Rd.
Bossier City, LA 71111
800.747.8954
GORDON-INC.COM
sales@gordon-inc.com

PRODUCT DIVISION:

ORNAMENTAL

PRODUCT DESCRIPTION:


PG-CC-4000 COLUMN COVERS

SHEET TITLE:

TOP REVEAL SECTION

SCALE:

6" = 1'-0"

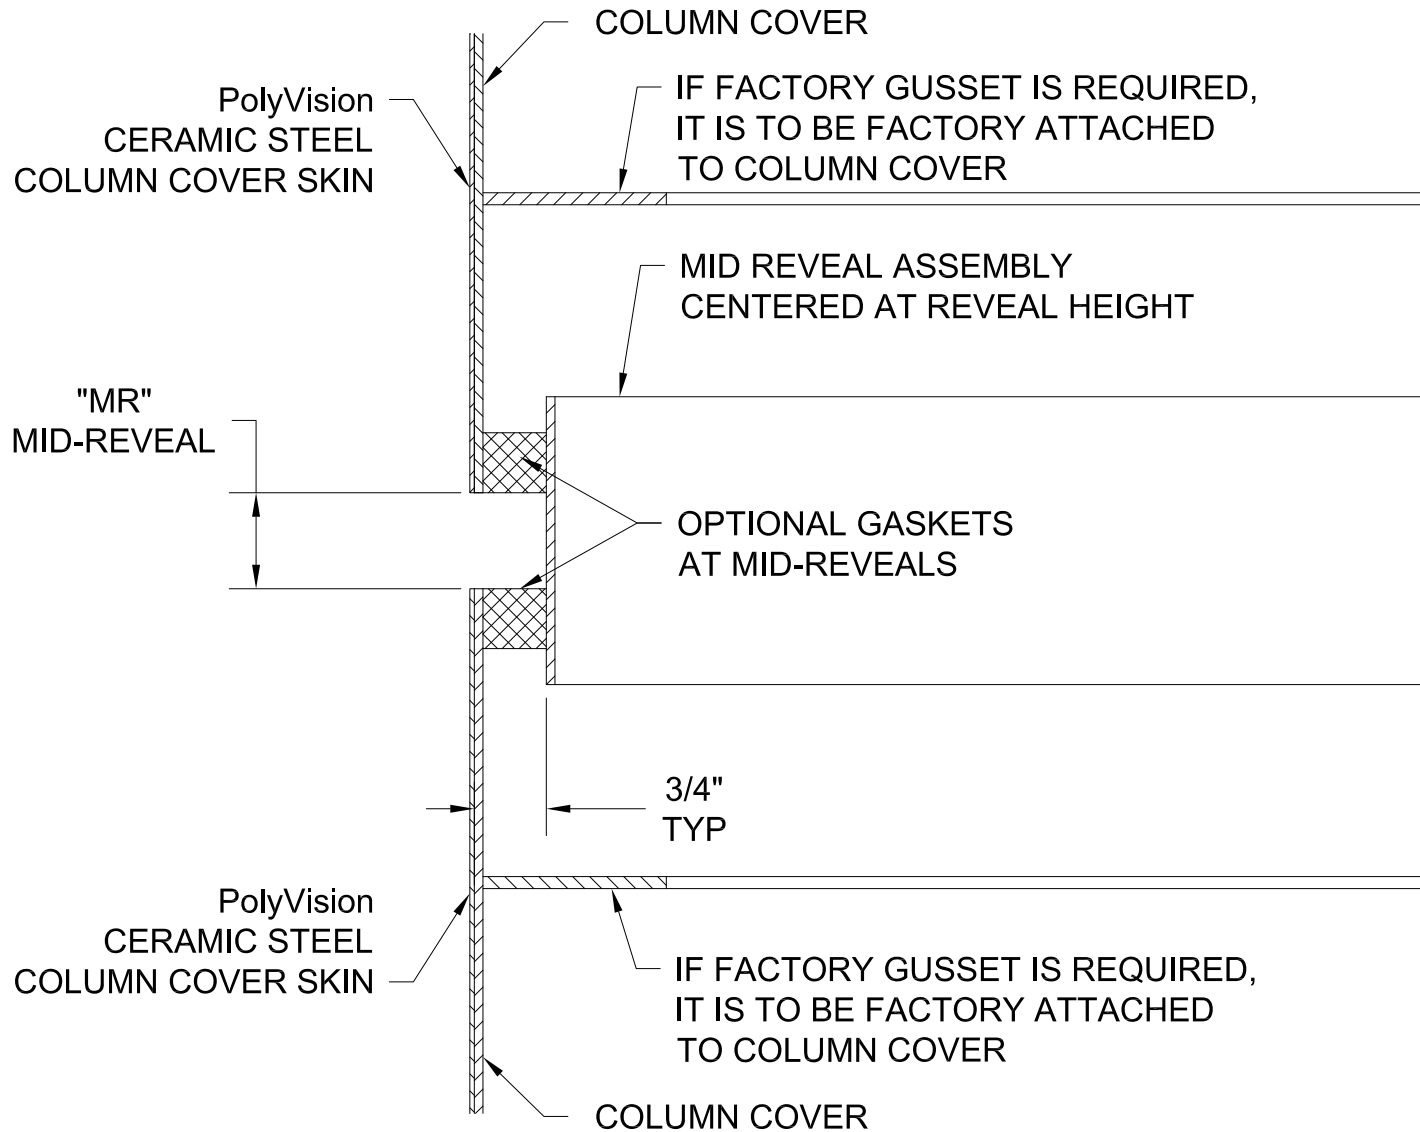

GORDON®
ARCHITECTURAL+ENGINEERED SOLUTIONS

5023 Hazel Jones Rd.
Bossier City, LA 71111
800.747.8954
GORDON-INC.COM
sales@gordon-inc.com

PRODUCT DIVISION:

ORNAMENTAL

PRODUCT DESCRIPTION:


PG-CC-4000 COLUMN COVERS

SHEET TITLE:

MID REVEAL SECTION

SCALE:

6" = 1'-0"

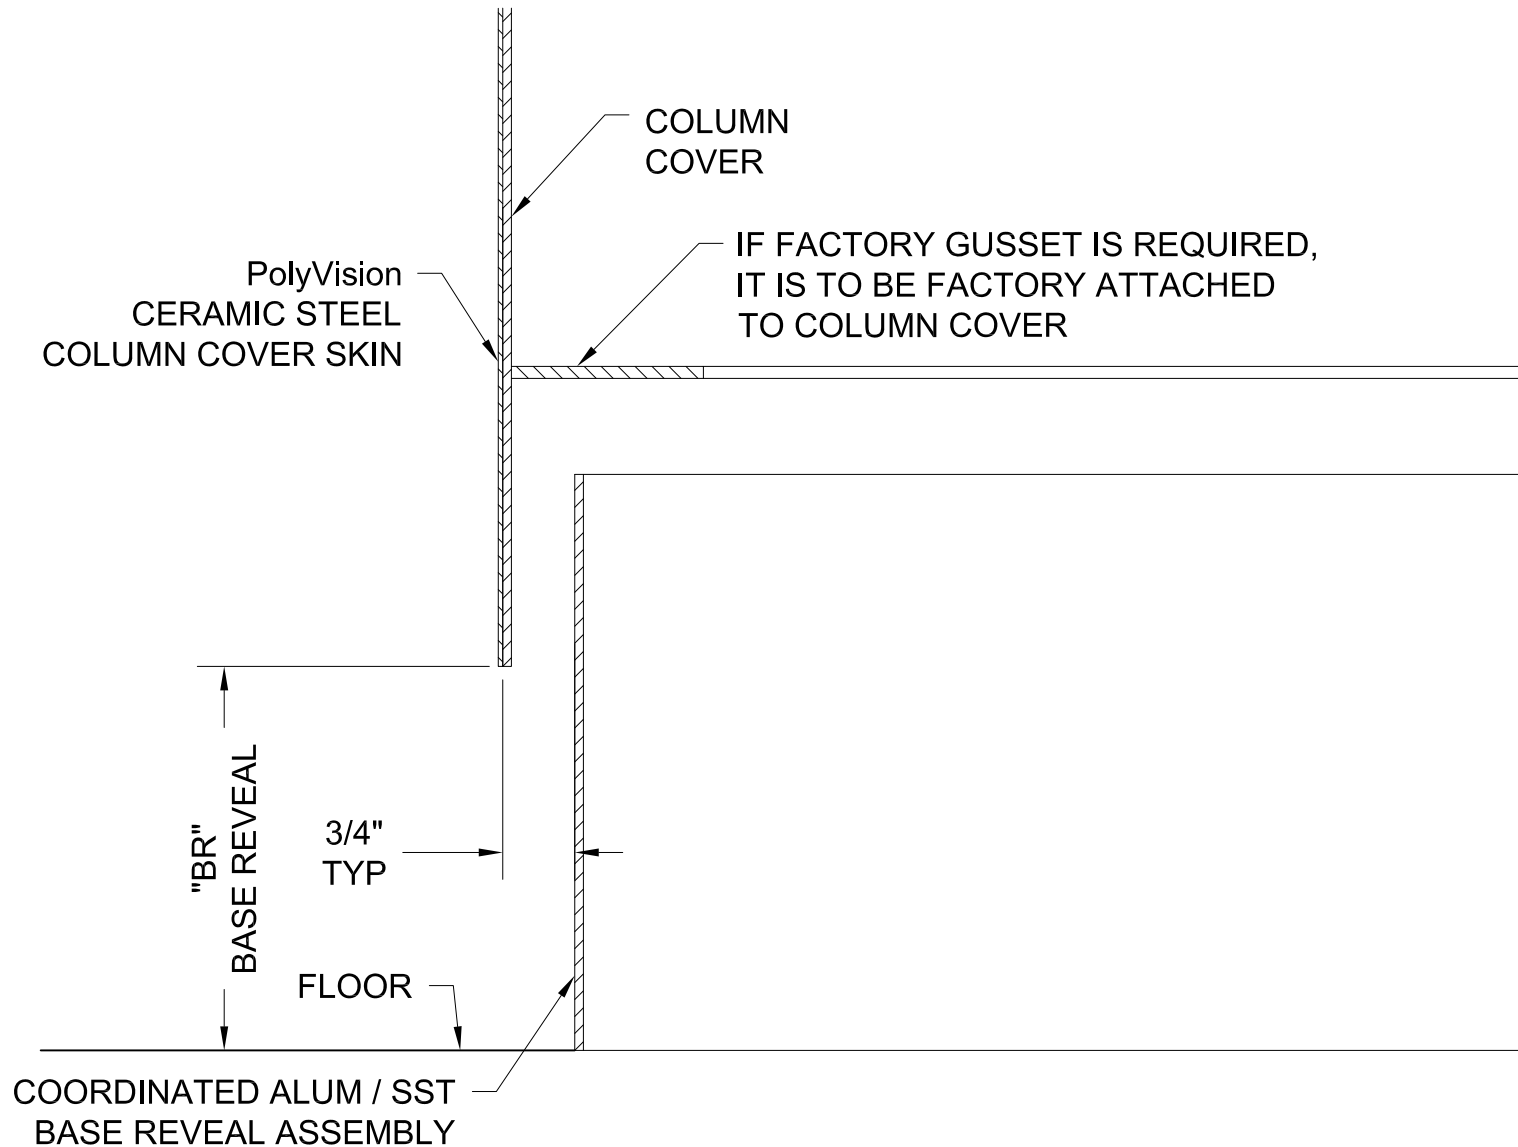

GORDON®
 ARCHITECTURAL+ENGINEERED SOLUTIONS

5023 Hazel Jones Rd.
 Bossier City, LA 71111
 800.747.8954
 GORDON-INC.COM
 sales@gordon-inc.com

PRODUCT DIVISION:

ORNAMENTAL

PRODUCT DESCRIPTION:

PG-CC-4000 COLUMN COVERS

SHEET TITLE:

BASE REVEAL SECTION

SCALE:

6" = 1'-0"