


#6 SELF-TAPPING
SCREW (TYP)

AL8235 - 1 1/4" FACE TRIM

AL8046 - 1" MAP RAIL WITH
FORBO PLAS-CORK INSERT

L-CLIP (TYP)

VINYL WALL-COVERING

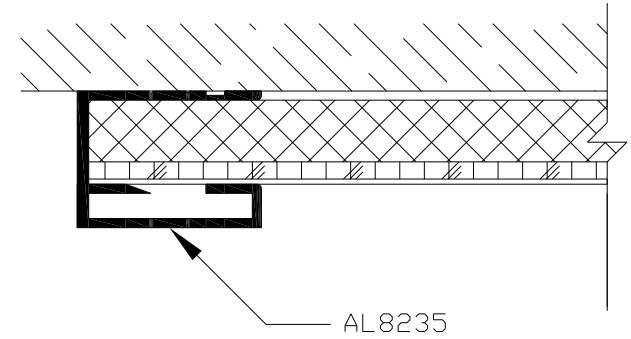


TOP SECTION VIEW

#10 SCREW WITH
PLASTIC SCREW
ANCHOR (TYP)

1/8" NATURAL CORK

3/8" FIBERBOARD

AL8235

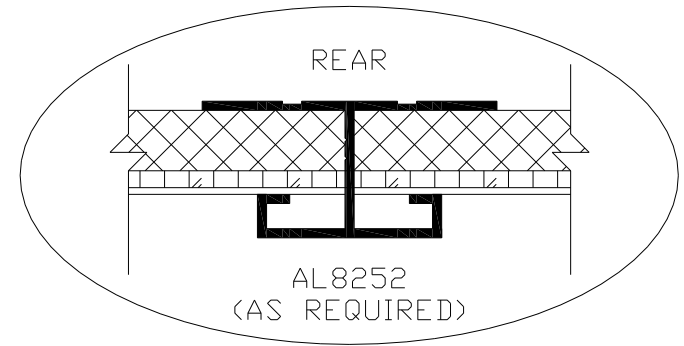

TACKBOARD
SERIES 1601

PROJECT: -		JOB #

DATE: --/--/--	DRAWN BY: TCW	SCALE: 3/4
SUBMITTED FOR: -		
-		
-		
MANUFACTURED BY: MARSH INDUSTRIES, INC.		
PO BOX 1000 - NEW PHILADELPHIA, OH 44663-5100		
PH: (330) 308-8865 FAX: (330) 339-5875		
THIS DRAWING IS PROPRIETARY TO MARSH INDUSTRIES, INC. AND IS FURNISHED SUBJECT TO AN EXPRESSED AGREEMENT NOT TO USE OR DISCLOSE, DIRECTLY OR INDIRECTLY, FOR ANY PURPOSE. THIS LEGEND SHALL BE MARKED UPON ANY REPRODUCTION IN WHOLE OR IN PART HEREOF.		SHEET OF
		- -